


5 BUILDING A - WEST ELEVATION
3/32" = 1'-0"




4 BUILDING A/B ELEVATION
3/32" = 1'-0"

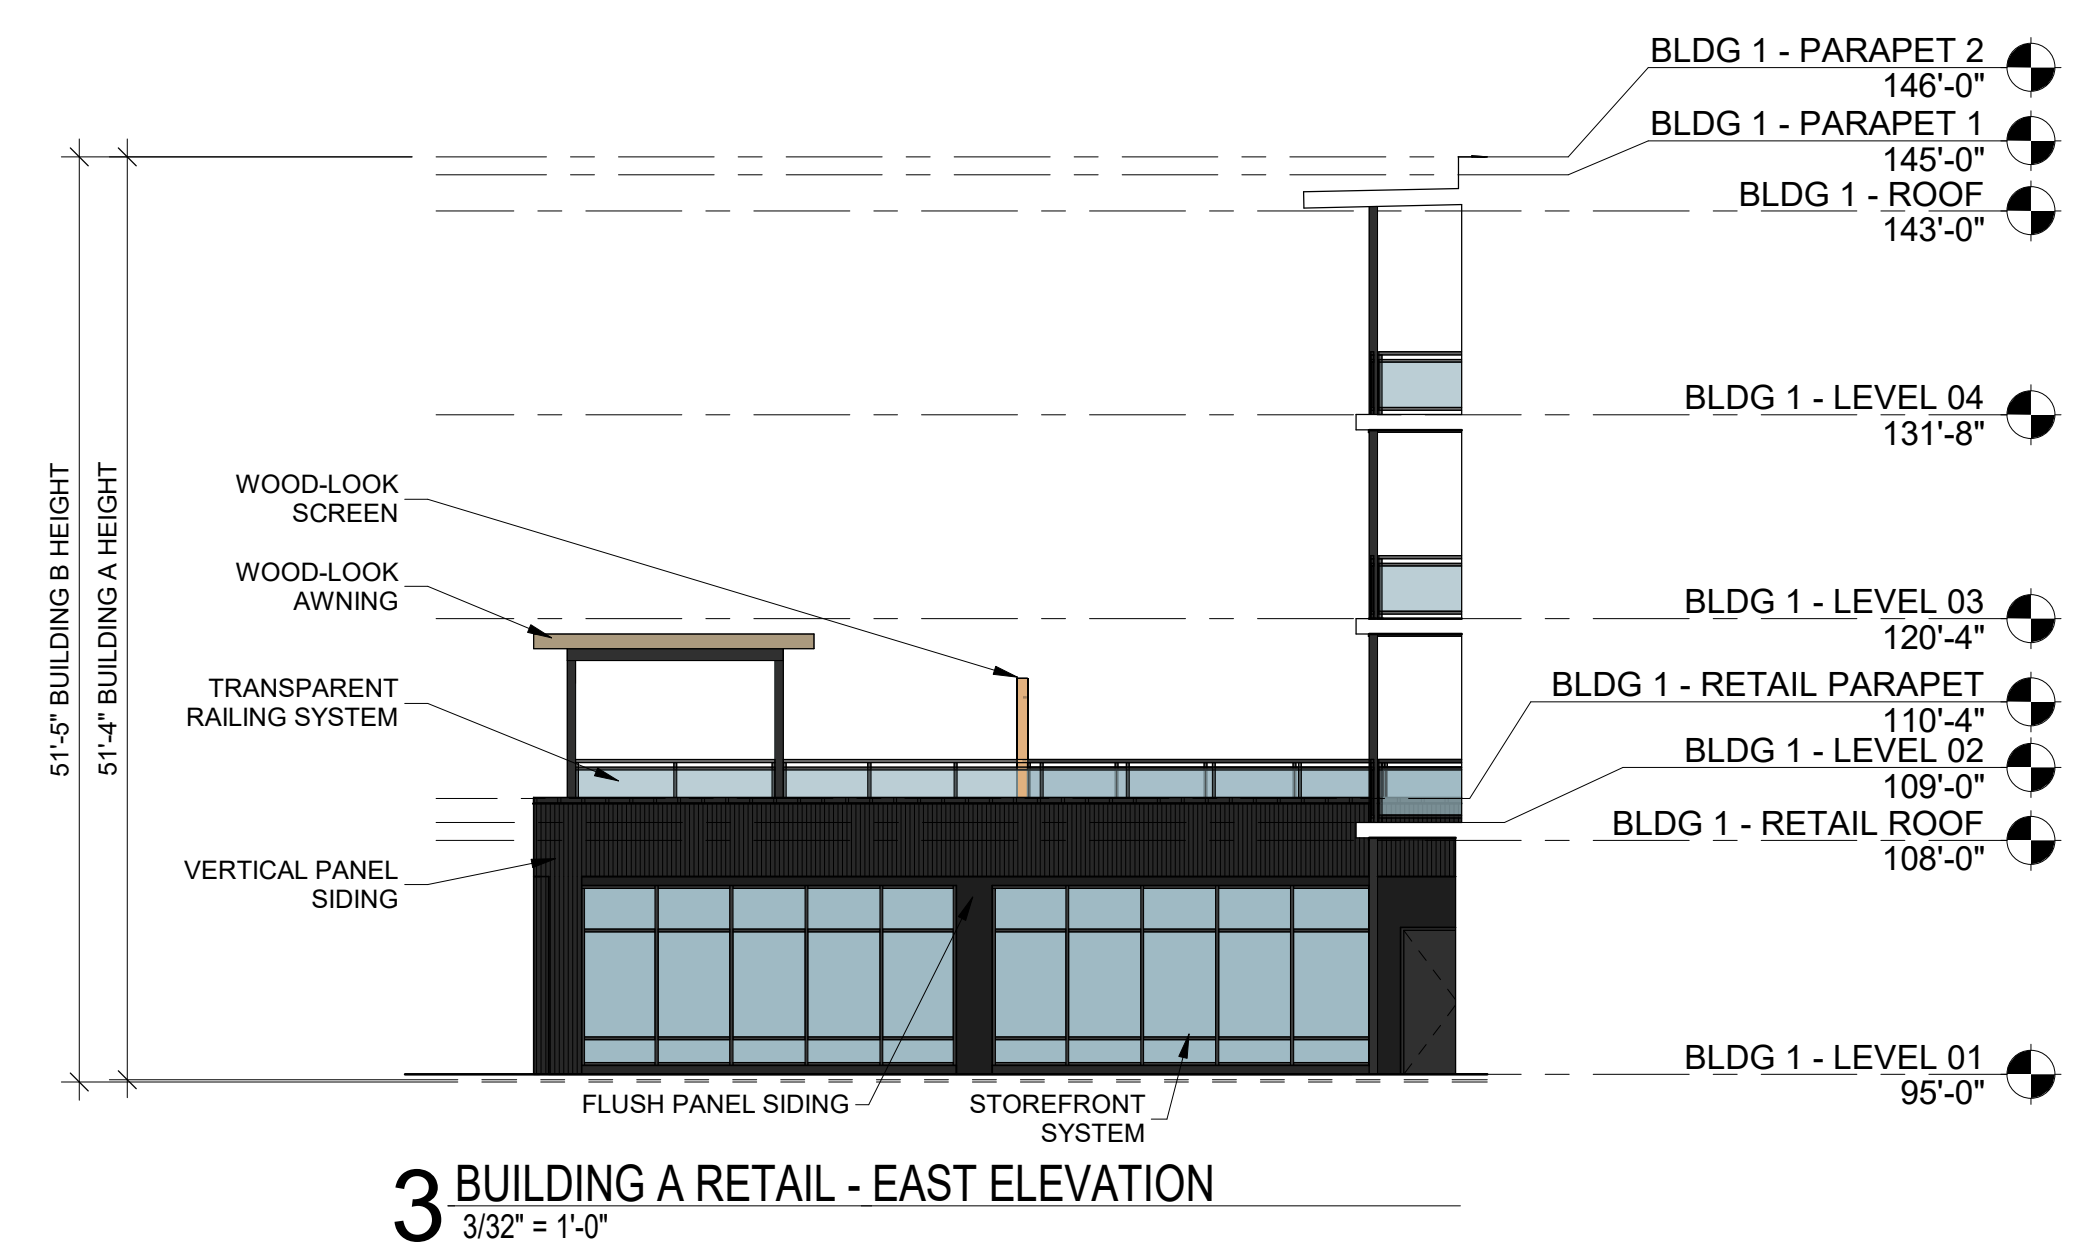

3 BUILDING A RETAIL - EAST ELEVATION
3/32" = 1'-0"




2 BUILDING A/B ELEVATION
3/32" = 1'-0"

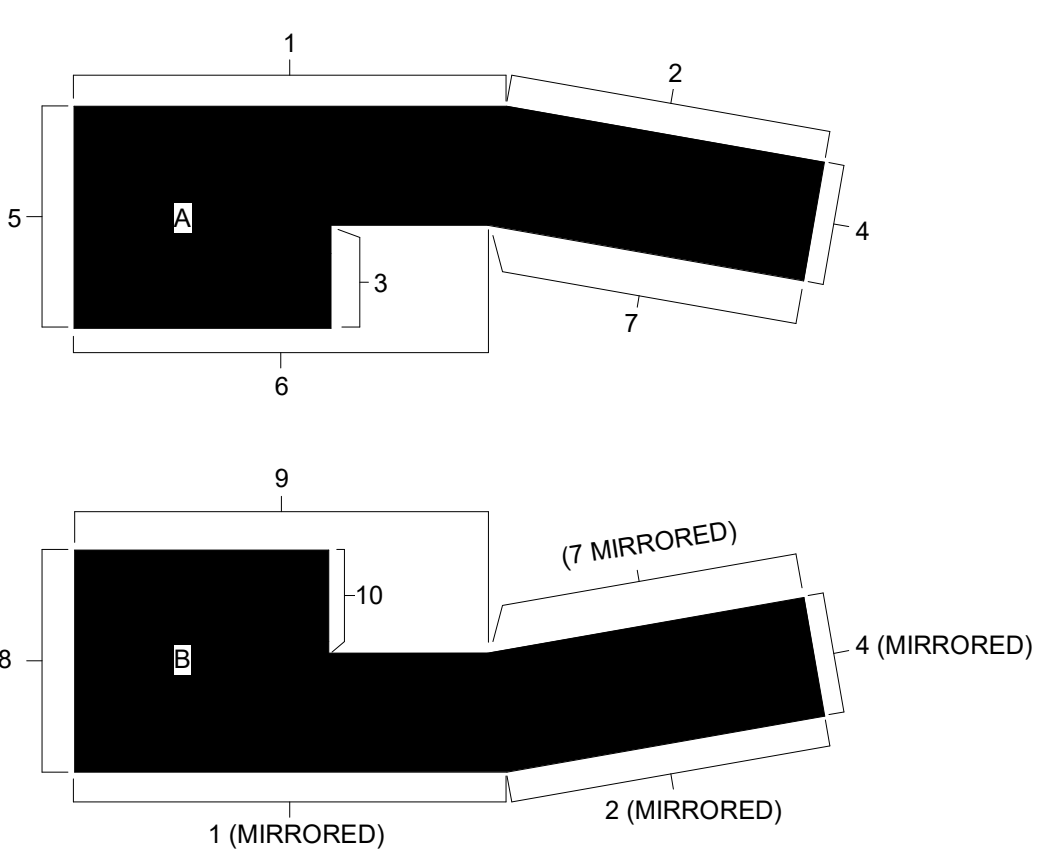

KEY PLAN - BUILDING A & B





1 BUILDING A/B ELEVATION
3/32" = 1'-0"

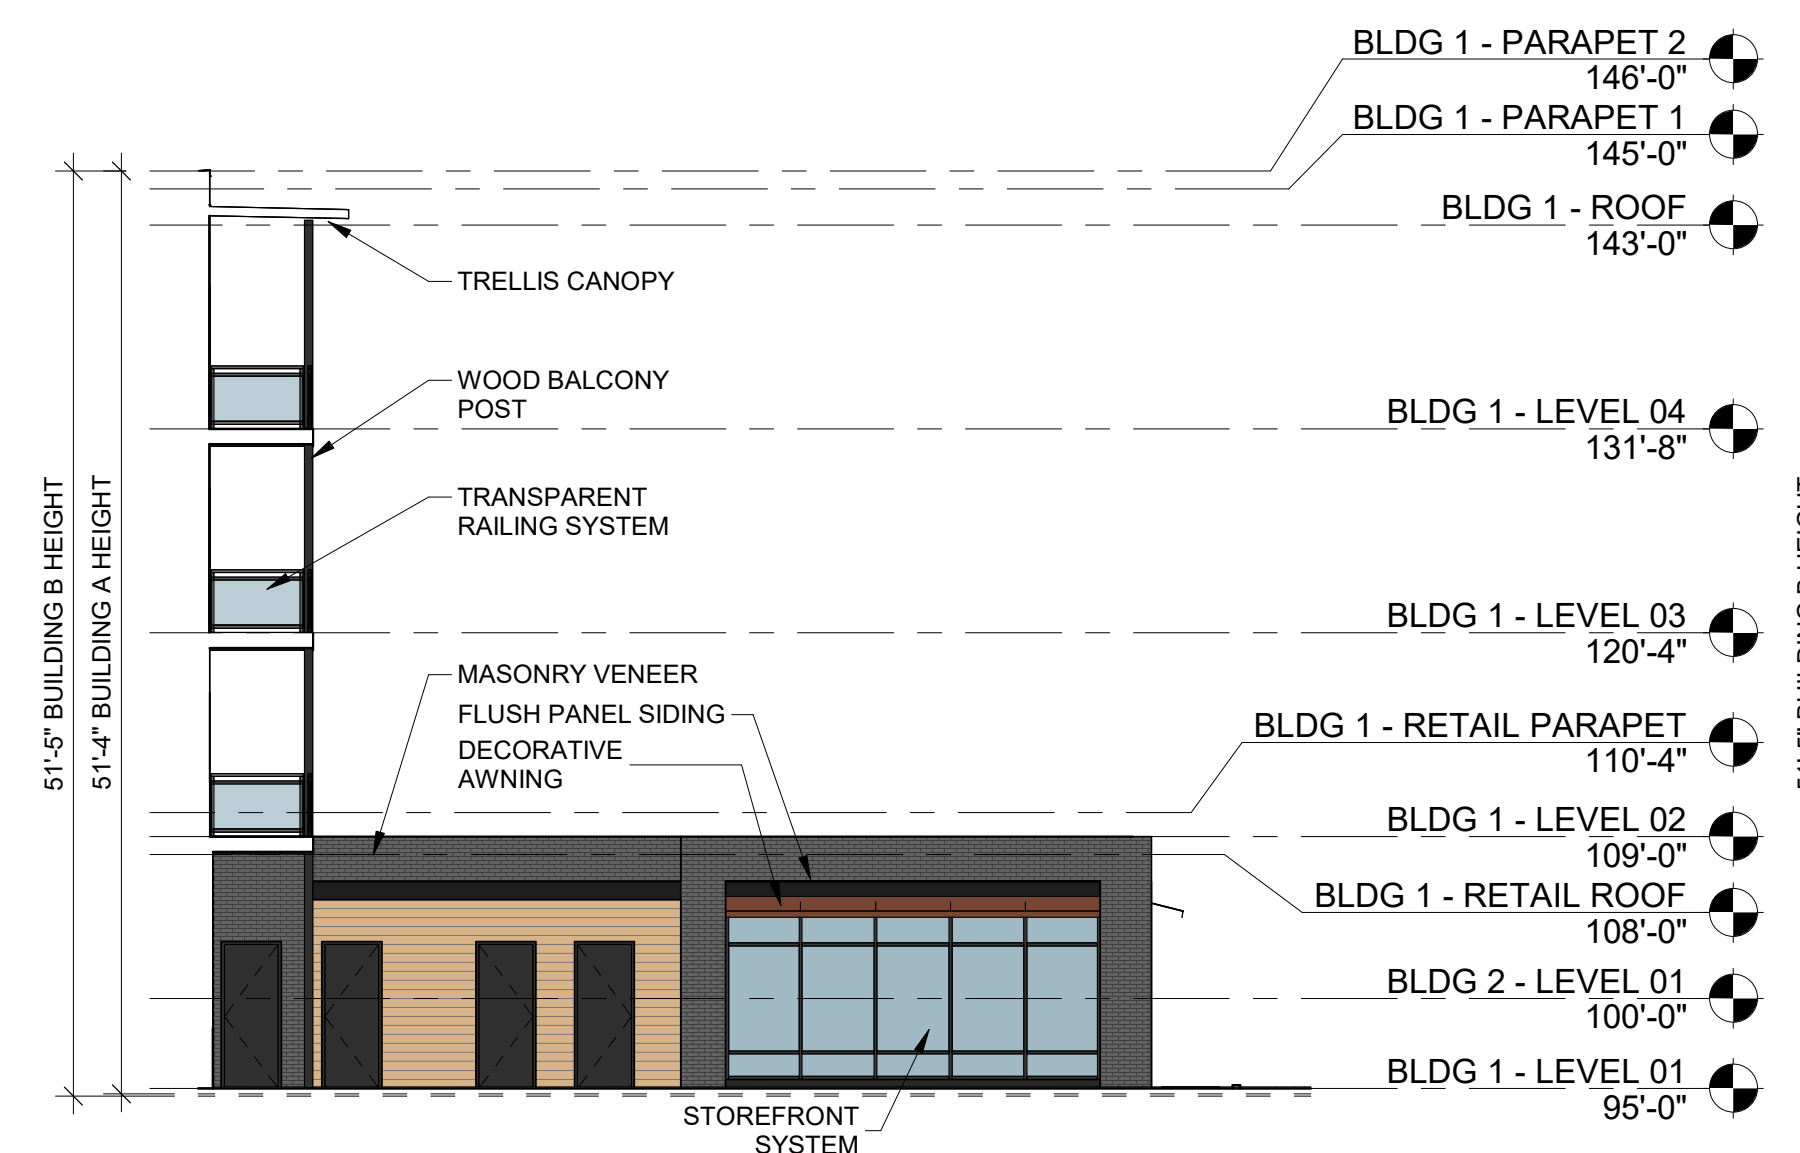


10 BUILDING B RETAIL - EAST ELEVATION
3/32" = 1'-0"

9 BUILDING B RETAIL - NORTH ELEVATION
3/32" = 1'-0"

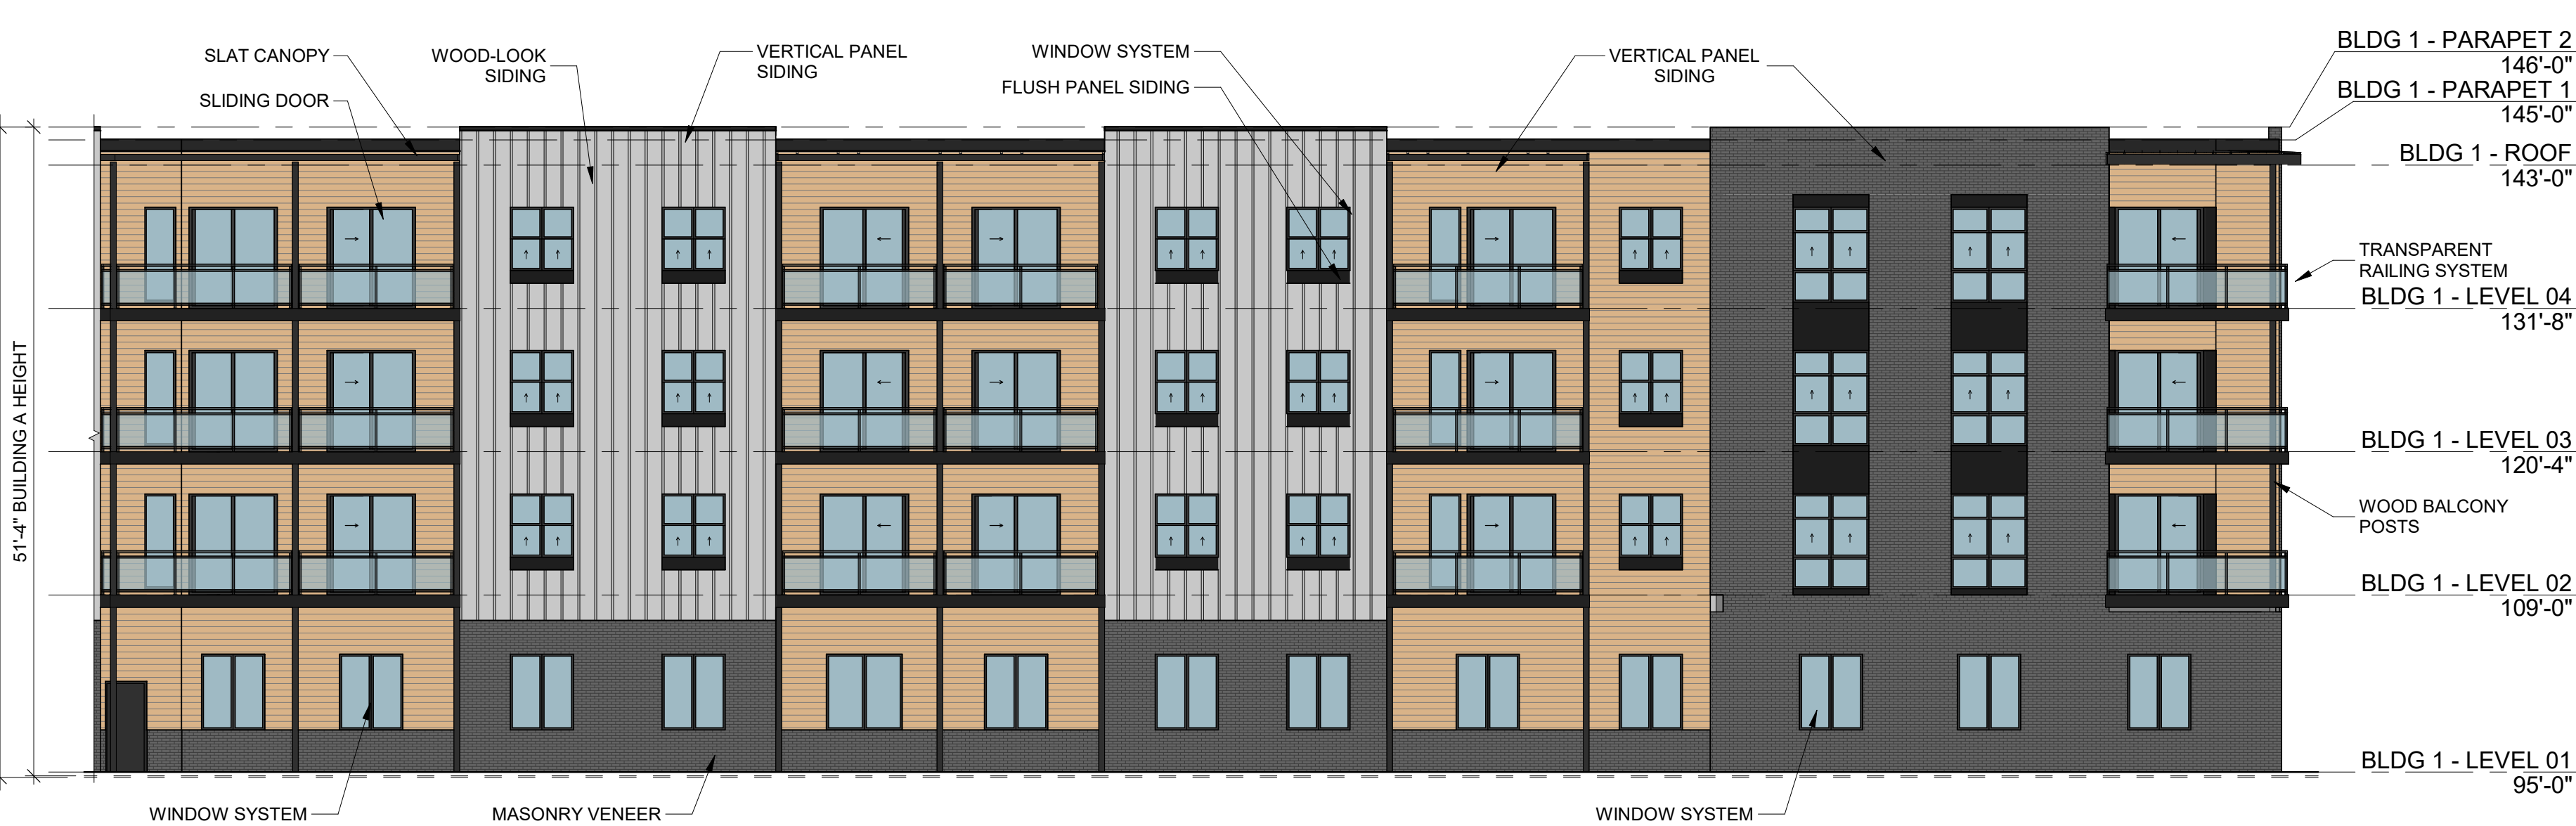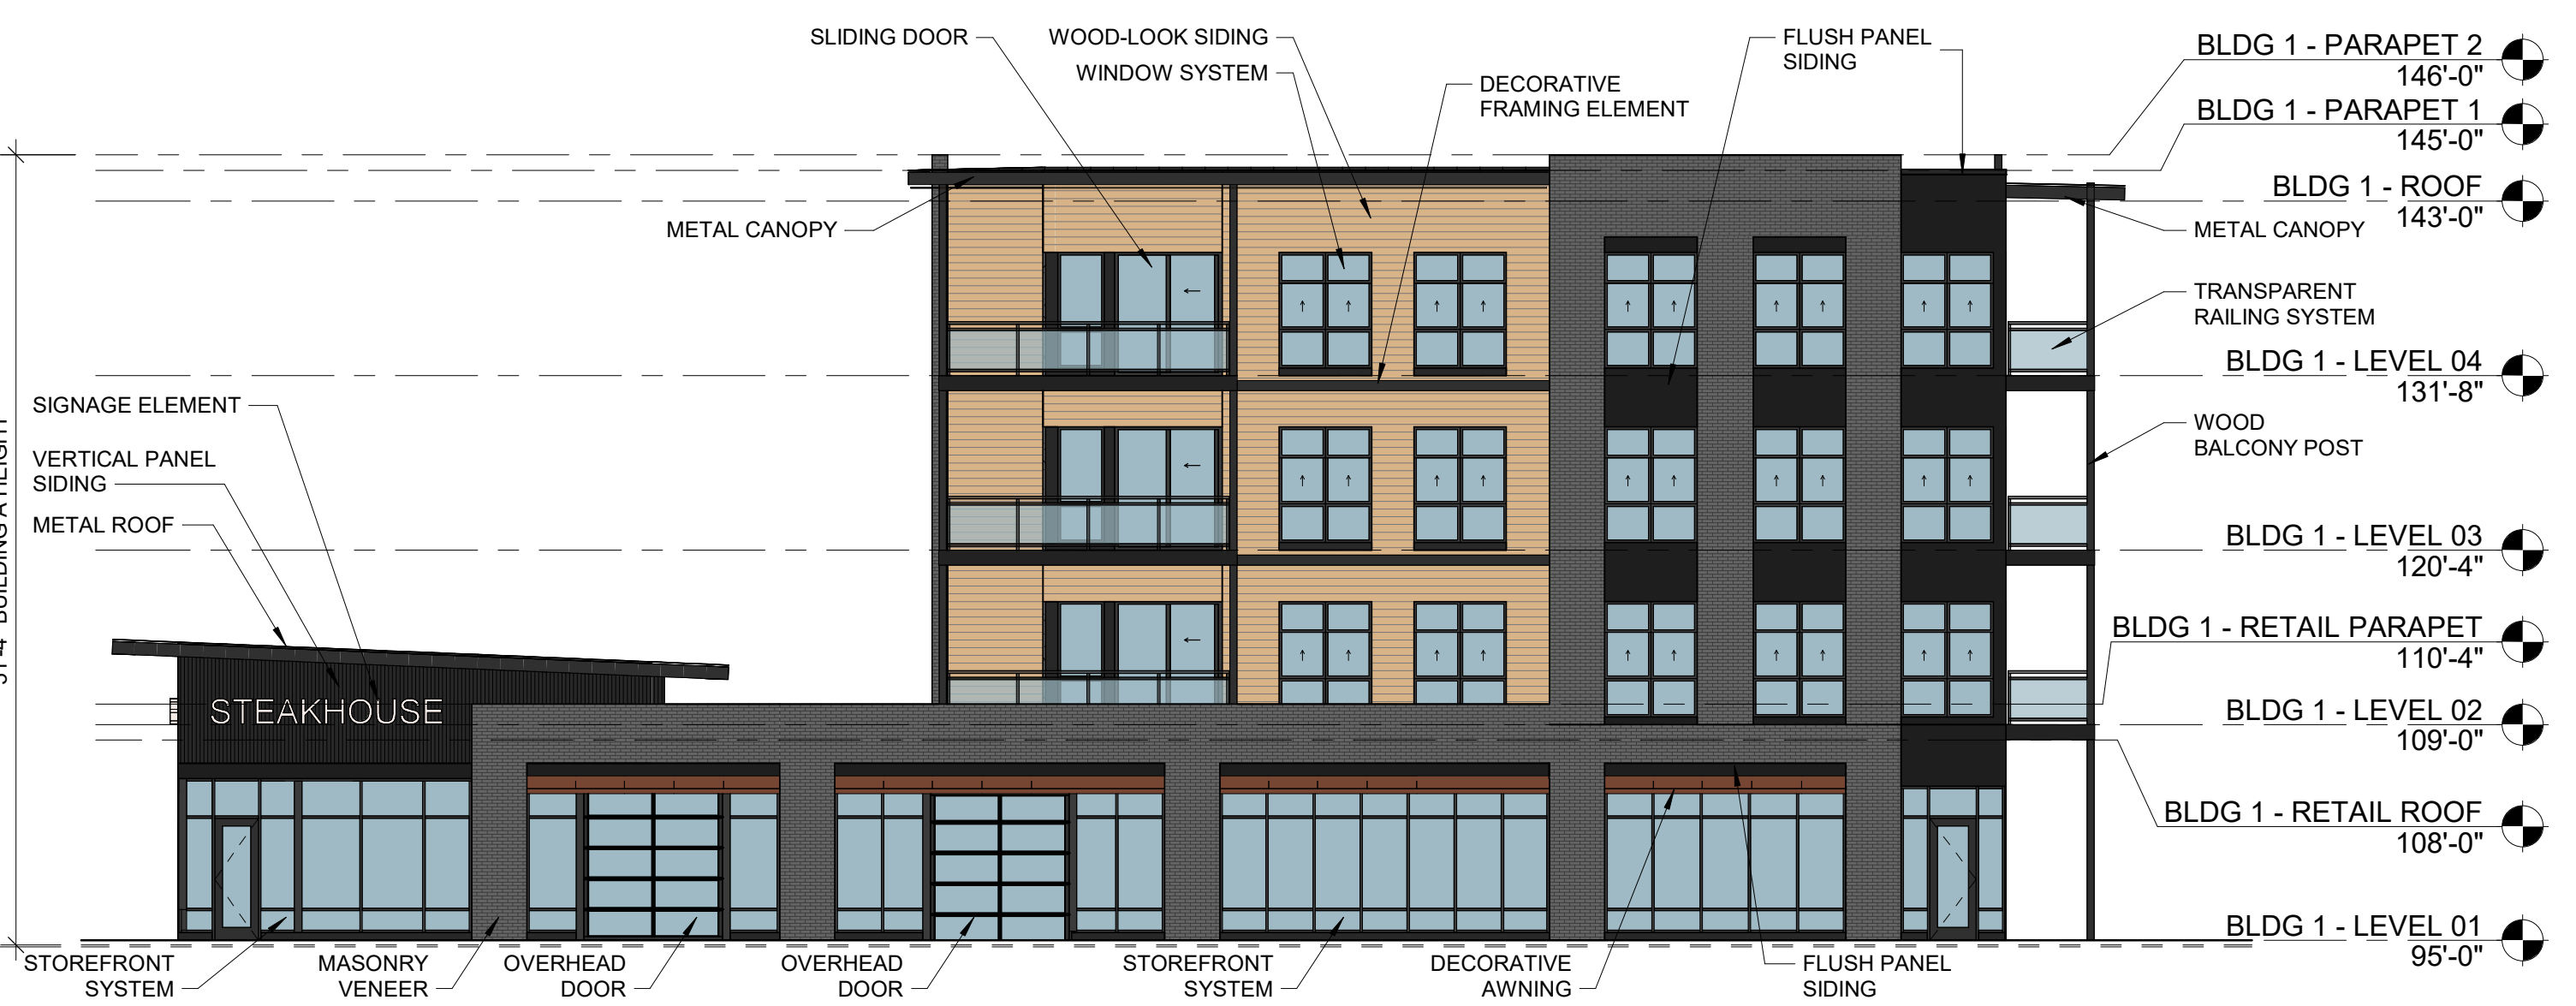

8 BUILDING B RETAIL - WEST ELEVATION
3/32" = 1'-0"

7 BUILDING A/B ELEVATION
3/32" = 1'-0"

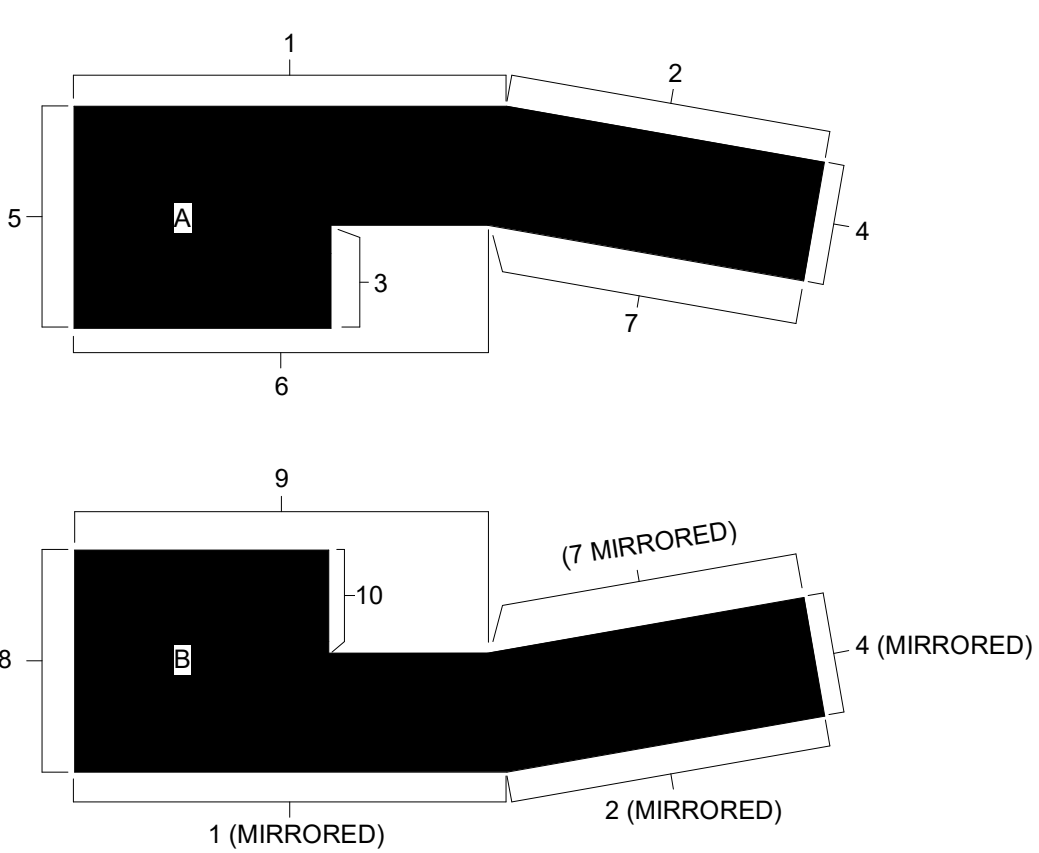


KEY PLAN - BUILDING A & B



6 BUILDING A - SOUTH ELEVATION
3/32" = 1'-0"



BUILDING C ELEVATION (BUILDING D
4 MIRRORED)
3/32" = 1'-0"

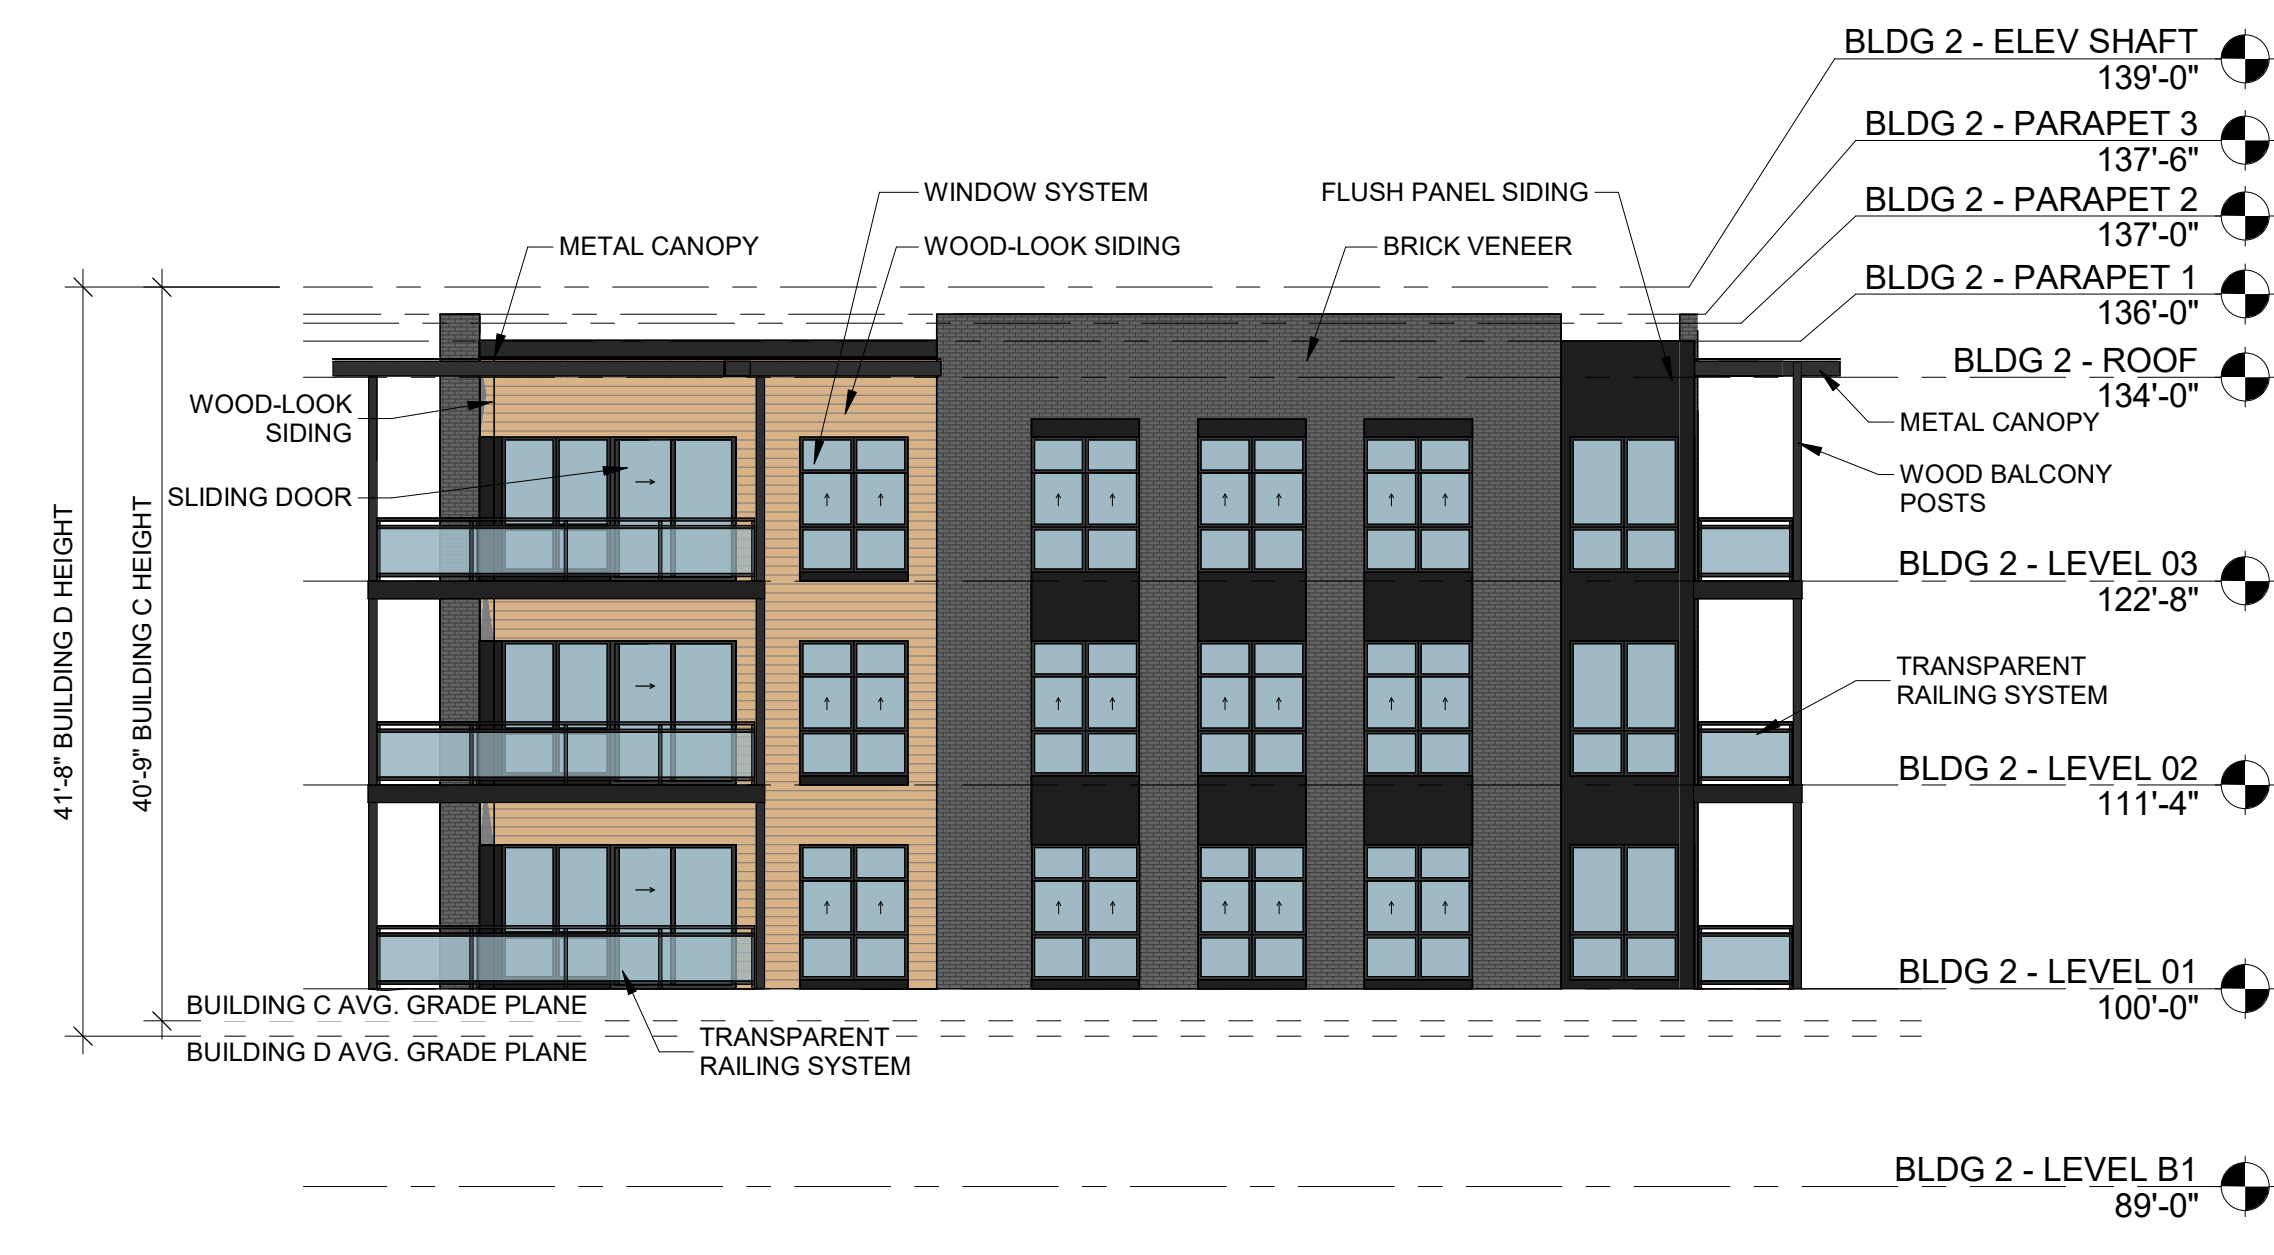


BUILDING C ELEVATION (BUILDING D
3 MIRRORED)
3/32" = 1'-0"




BUILDING C ELEVATION (BUILDING D
2 MIRRORED)
3/32" = 1'-0"



BUILDING C ELEVATION (BUILDING D
1 MIRRORED)
3/32" = 1'-0"

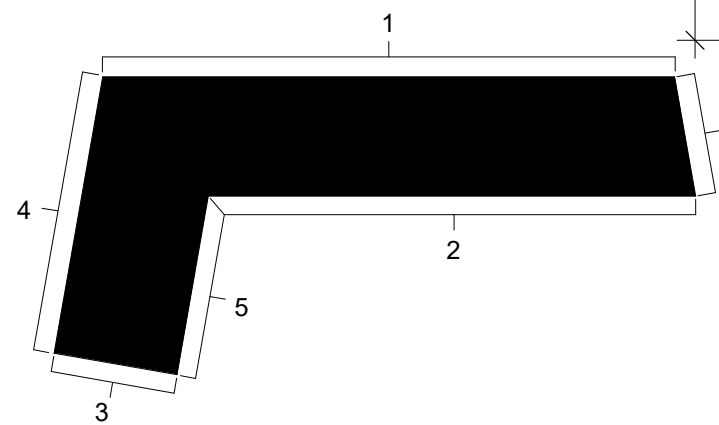

KEY PLAN - BUILDING C (BUILDING D MIRRORED)

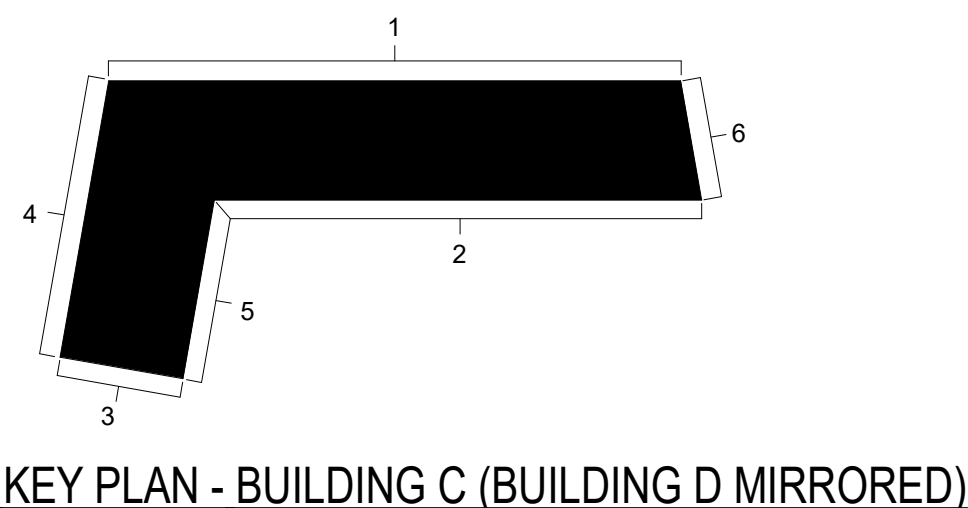


BUILDING C ELEVATION (BUILDING D MIRRORED)
 6
 3/32" = 1'-0"



BUILDING C ELEVATION (BUILDING D MIRRORED)
 5
 3/32" = 1'-0"




4 BUILDING E/F ELEVATION
3/32" = 1'-0"

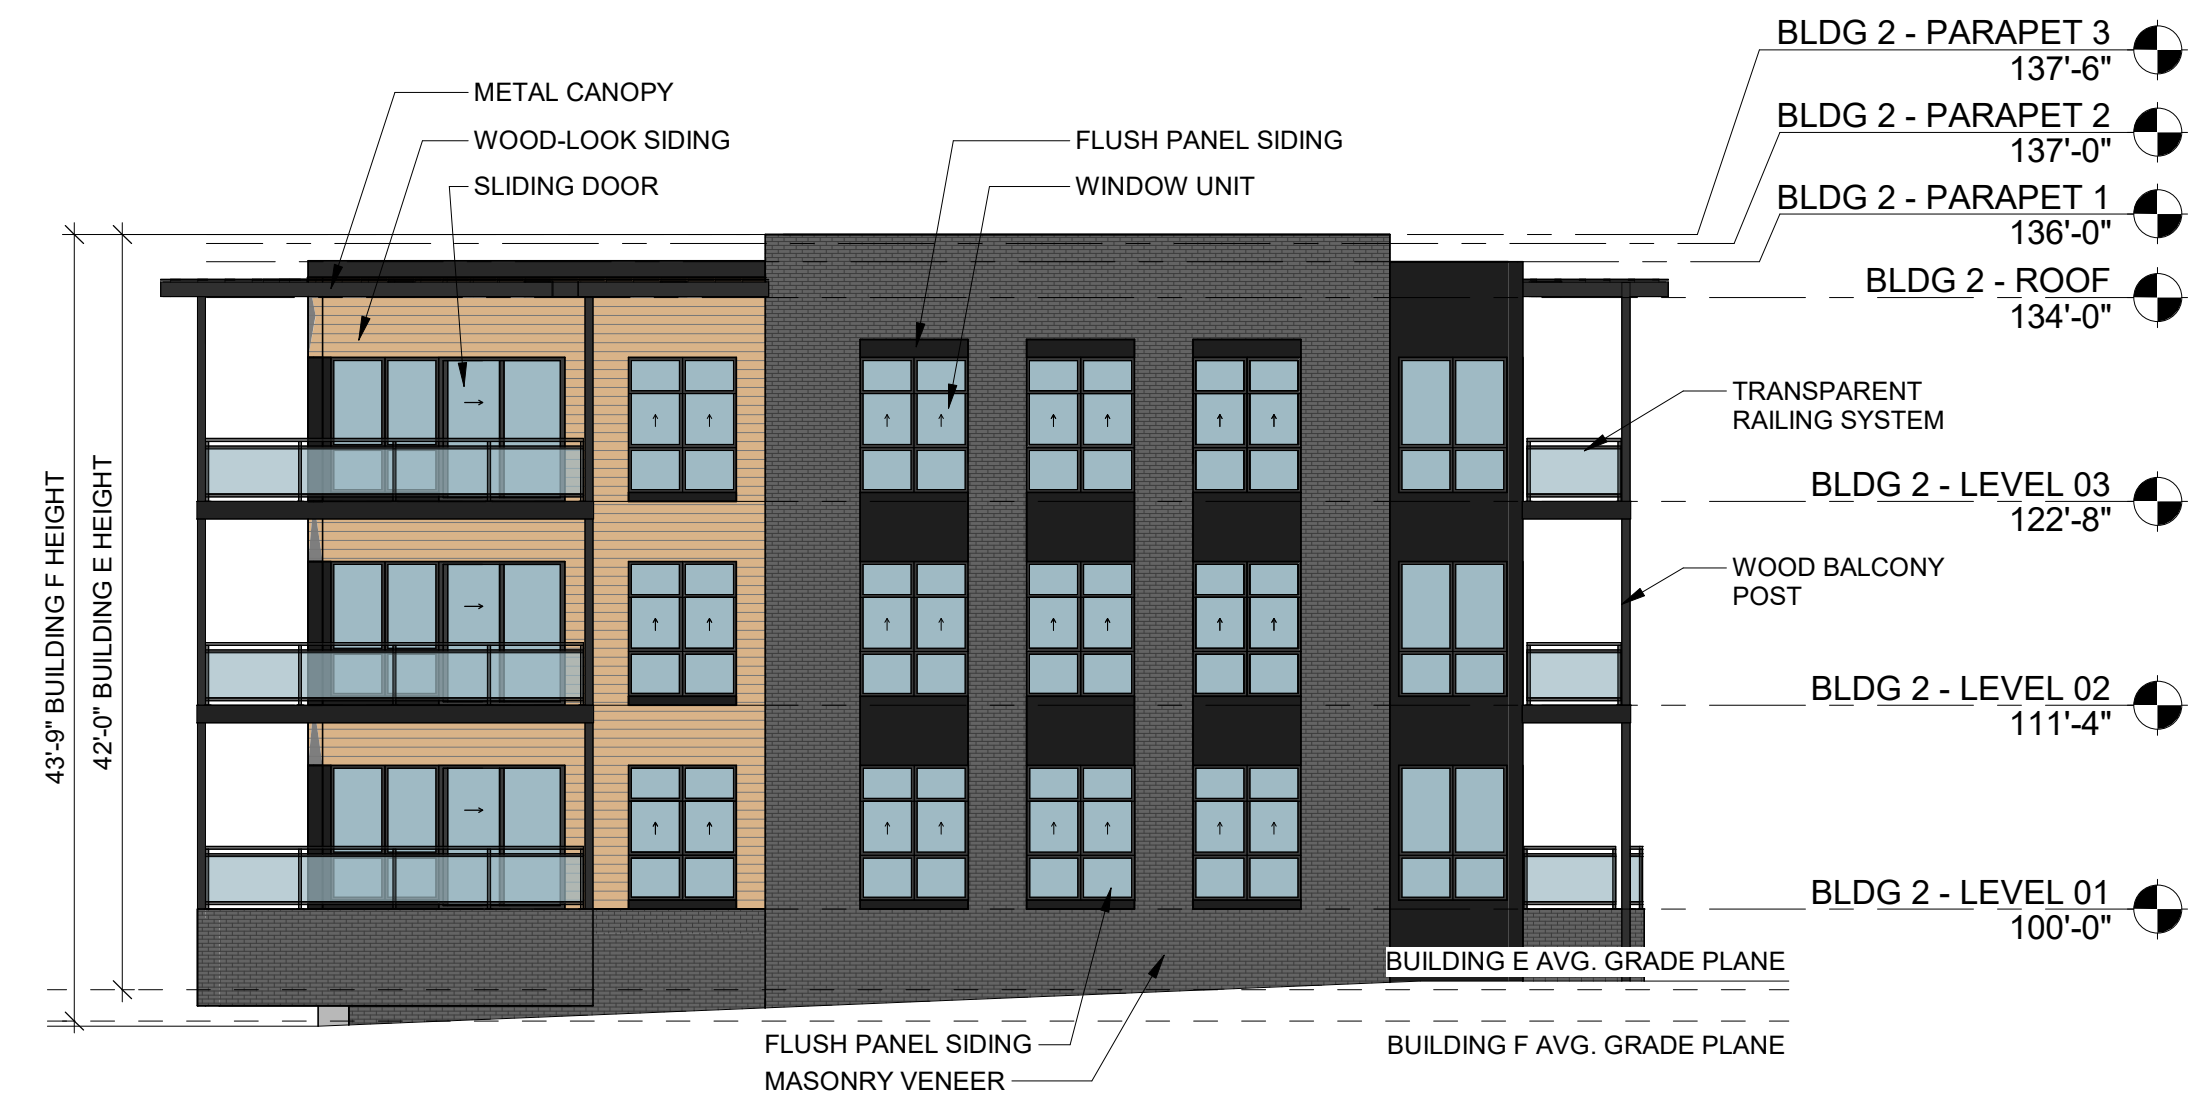


3 BUILDING E/F ELEVATION
3/32" = 1'-0"



2 BUILDING E/F ELEVATION
3/32" = 1'-0"

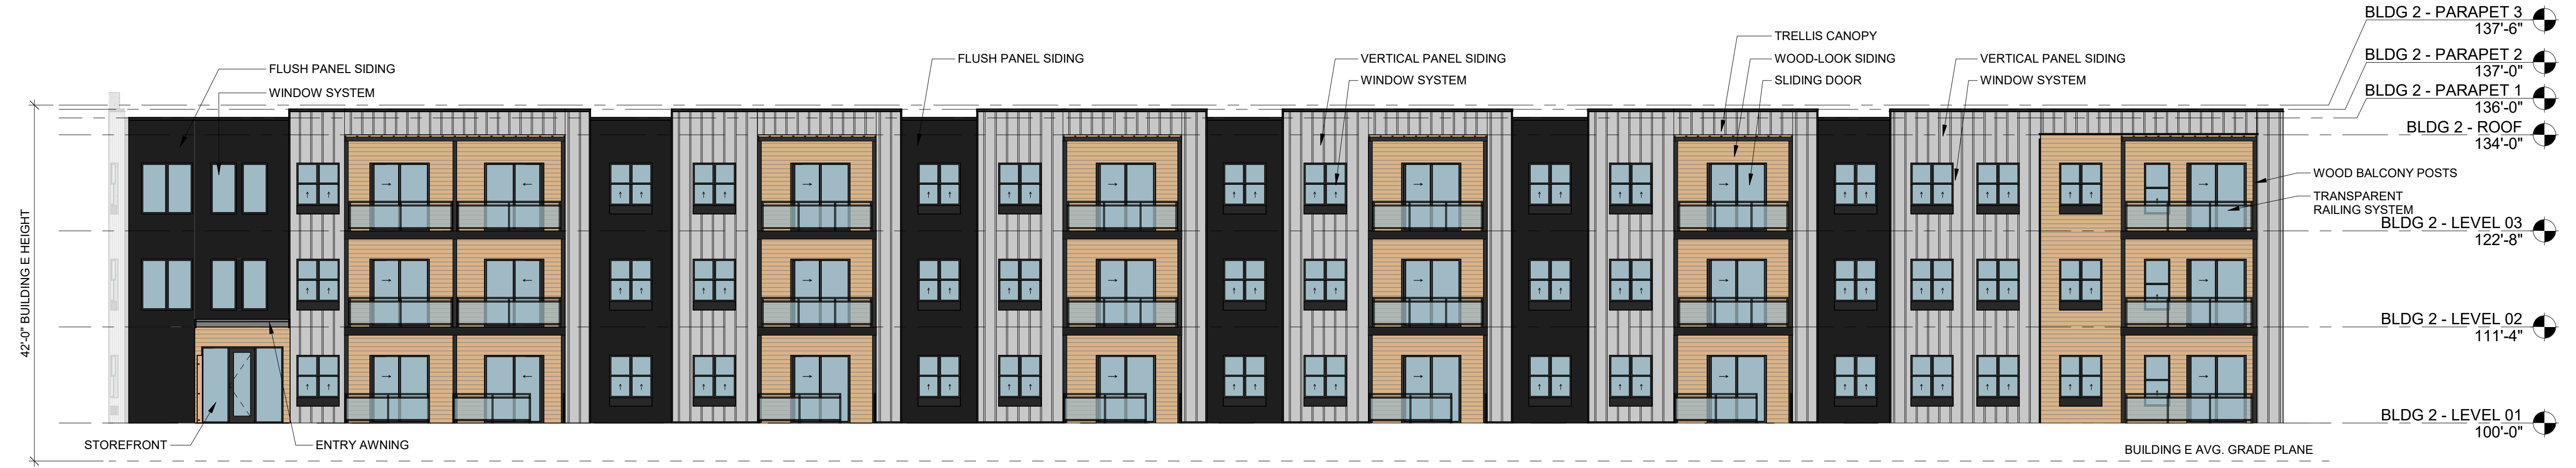

1 BUILDING E ELEVATION
3/32" = 1'-0"

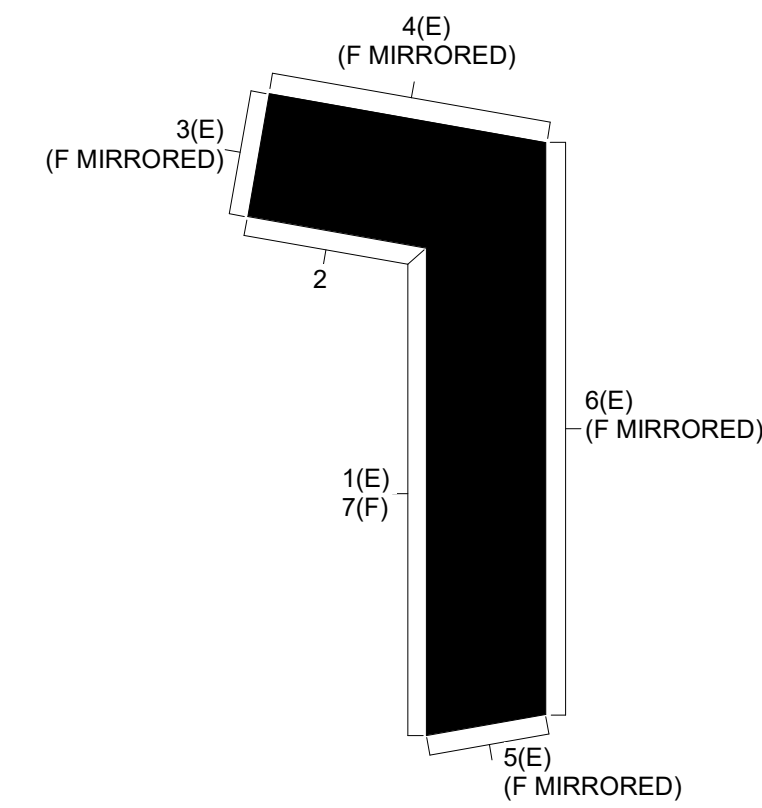





7 BUILDING F ELEVATION
3/32" = 1'-0"



6 BUILDING E/F ELEVATION
3/32" = 1'-0"

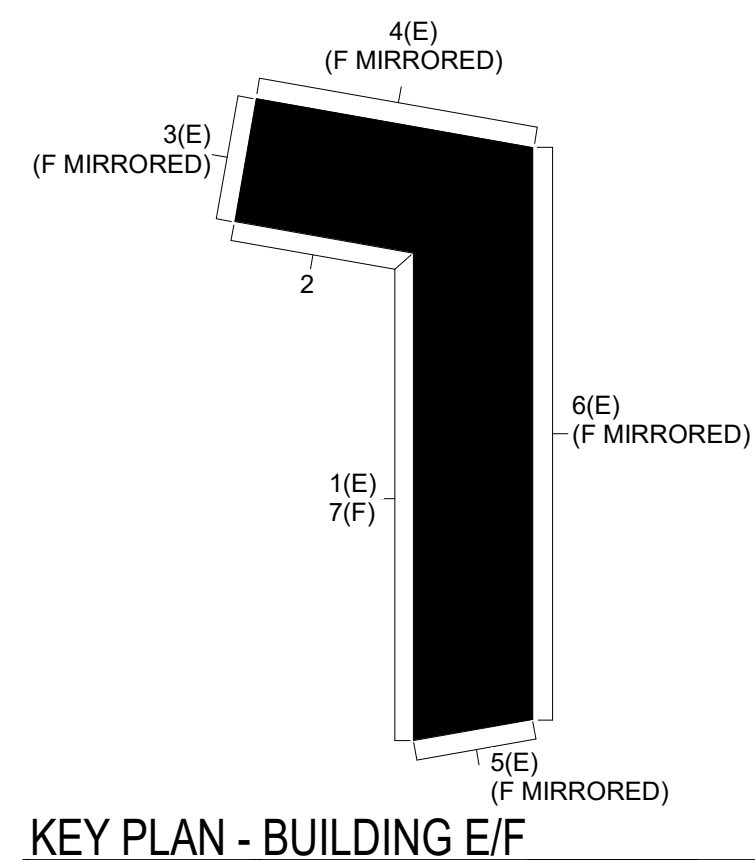

KEY PLAN - BUILDING E/F

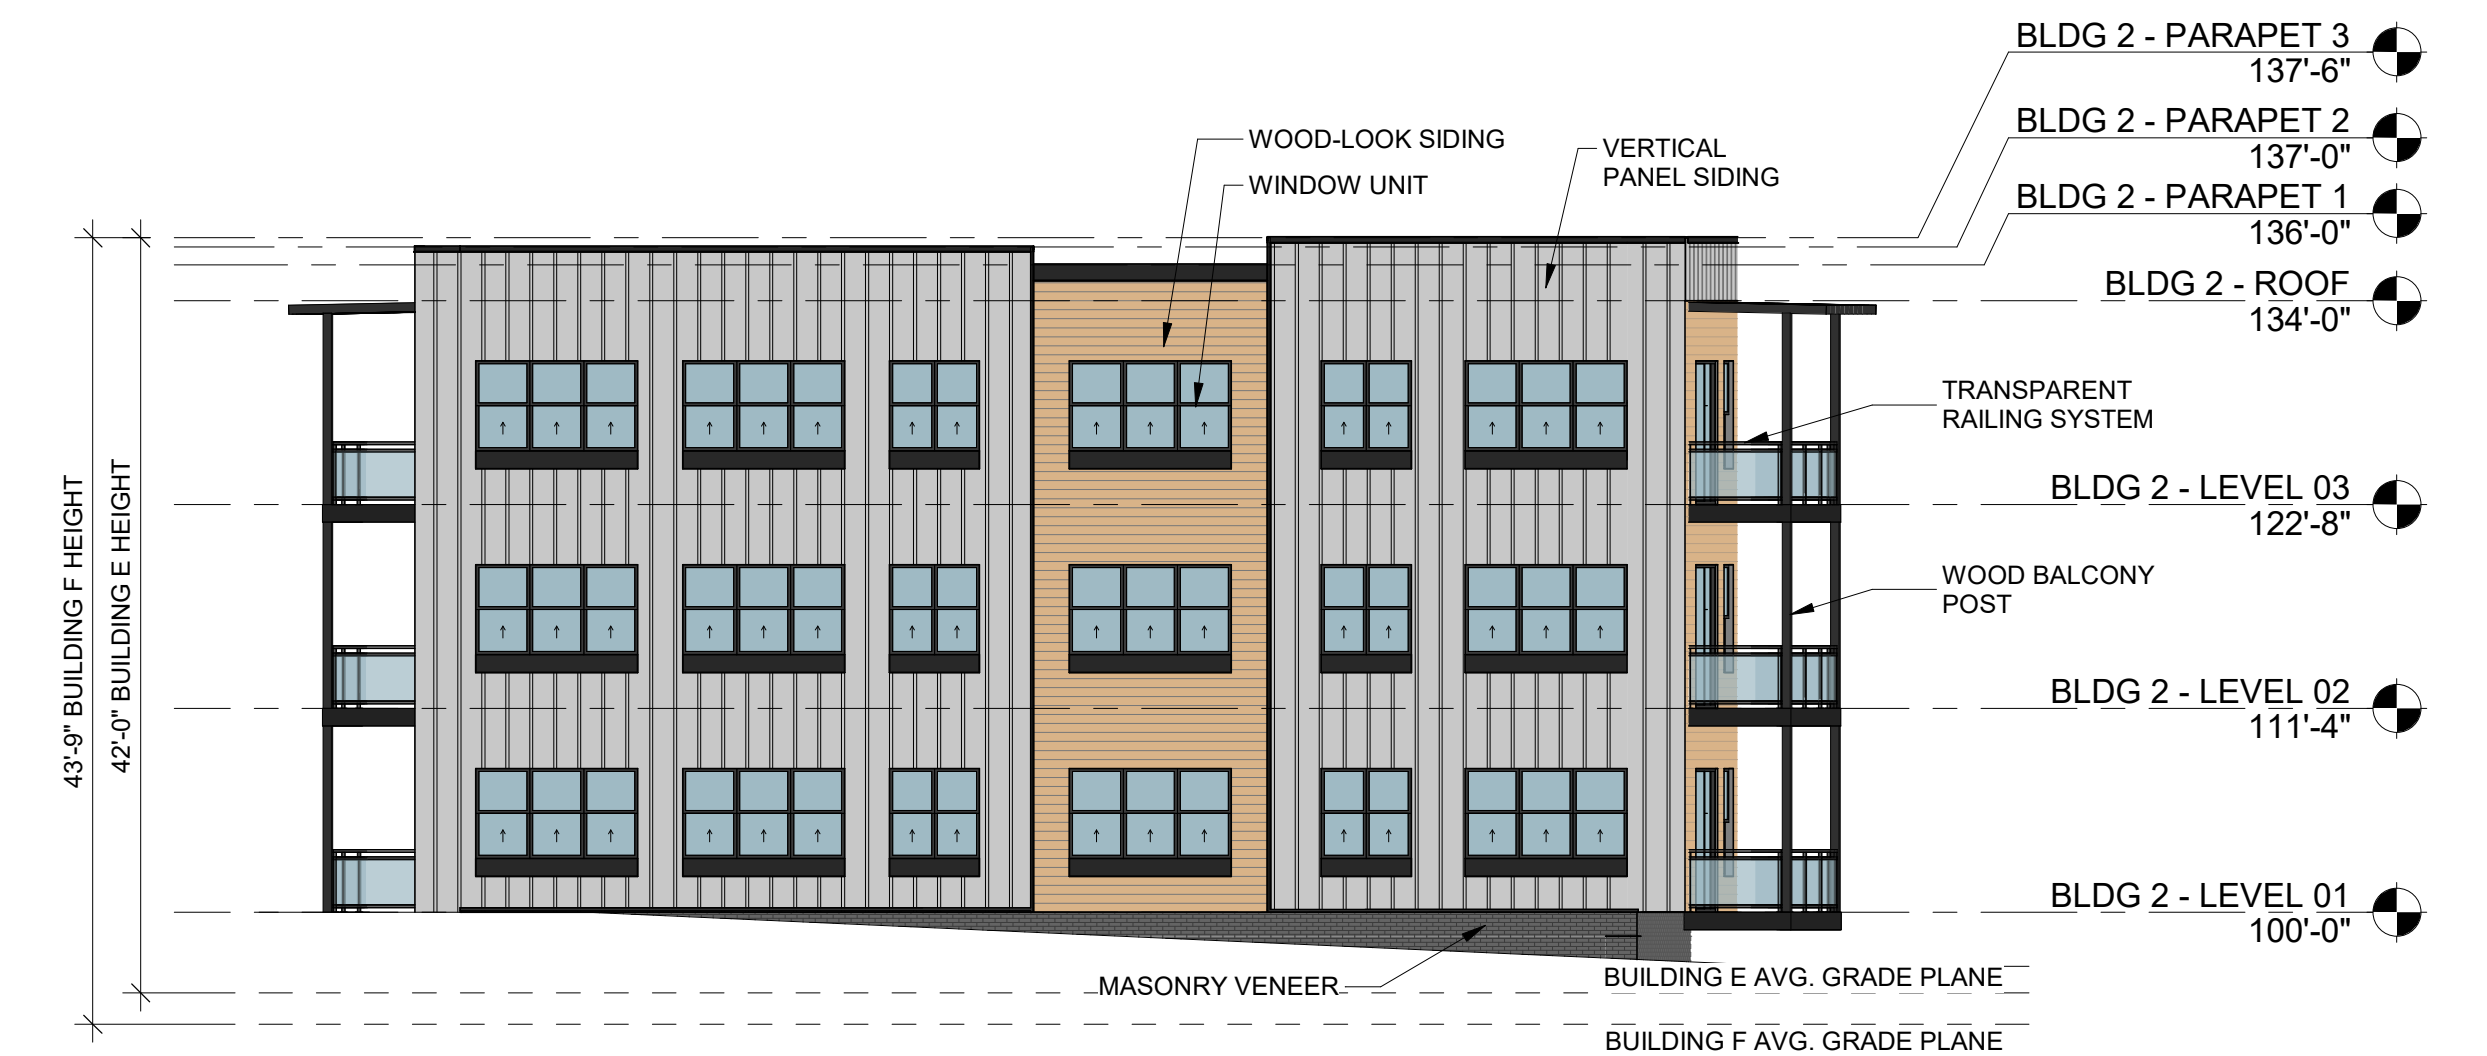

5 BUILDING E/F ELEVATION
3/32" = 1'-0"




5 BUILDING G - SOUTH ELEVATION 2
3/32" = 1'-0"




4 BUILDING G - SOUTH ELEVATION
3/32" = 1'-0"




3 BUILDING G - NORTH ELEVATION
3/32" = 1'-0"

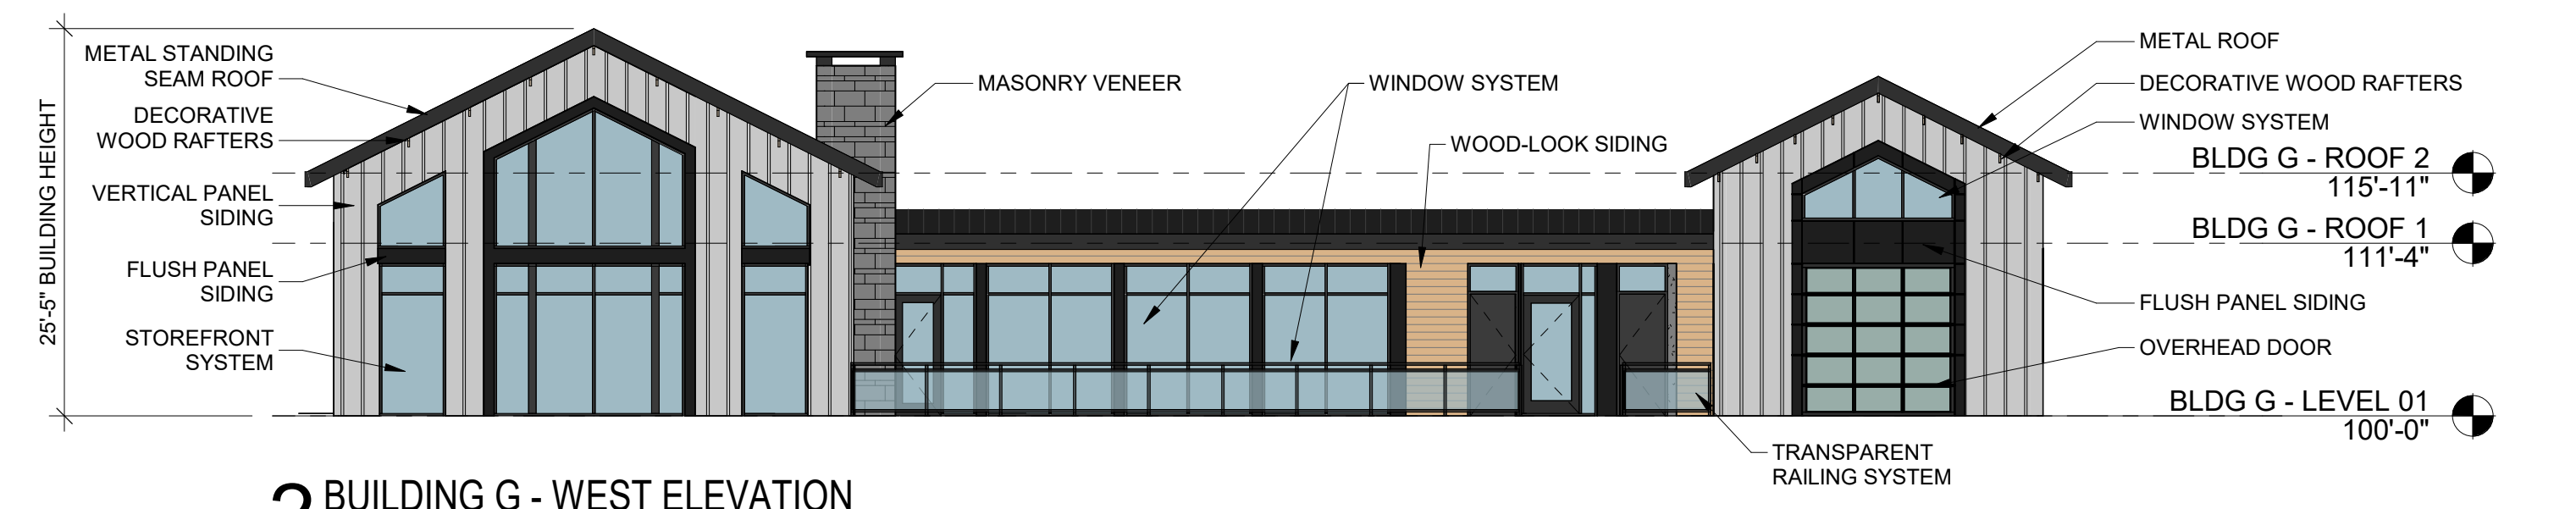


2 BUILDING G - WEST ELEVATION
3/32" = 1'-0"

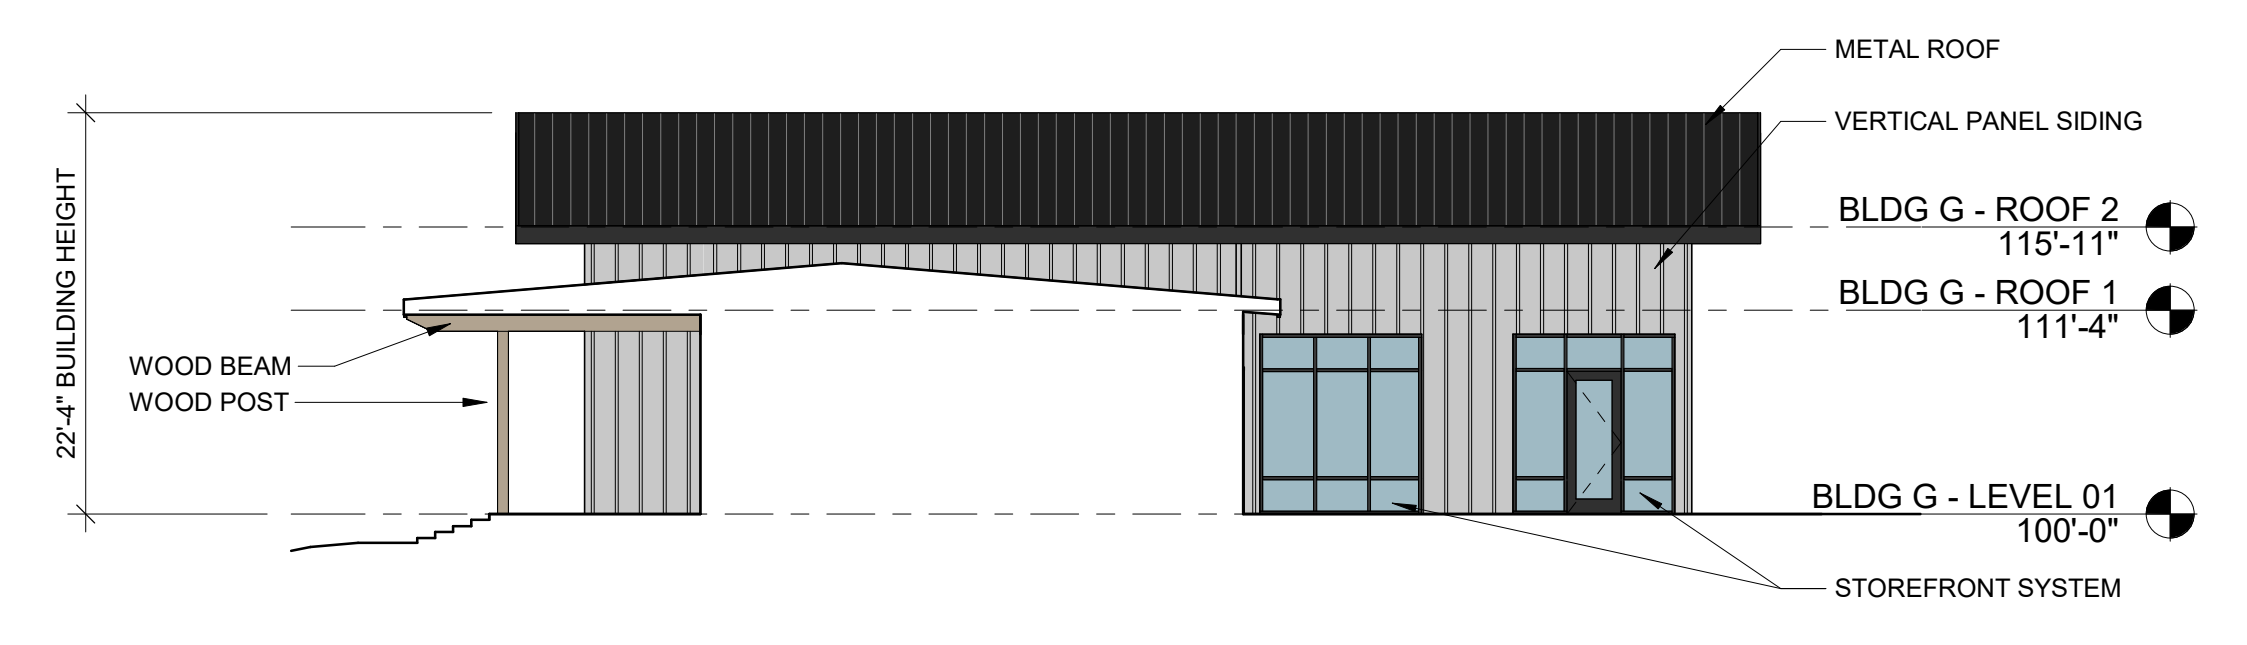

6 BUILDING G - NORTH ELEVATION 2
3/32" = 1'-0"

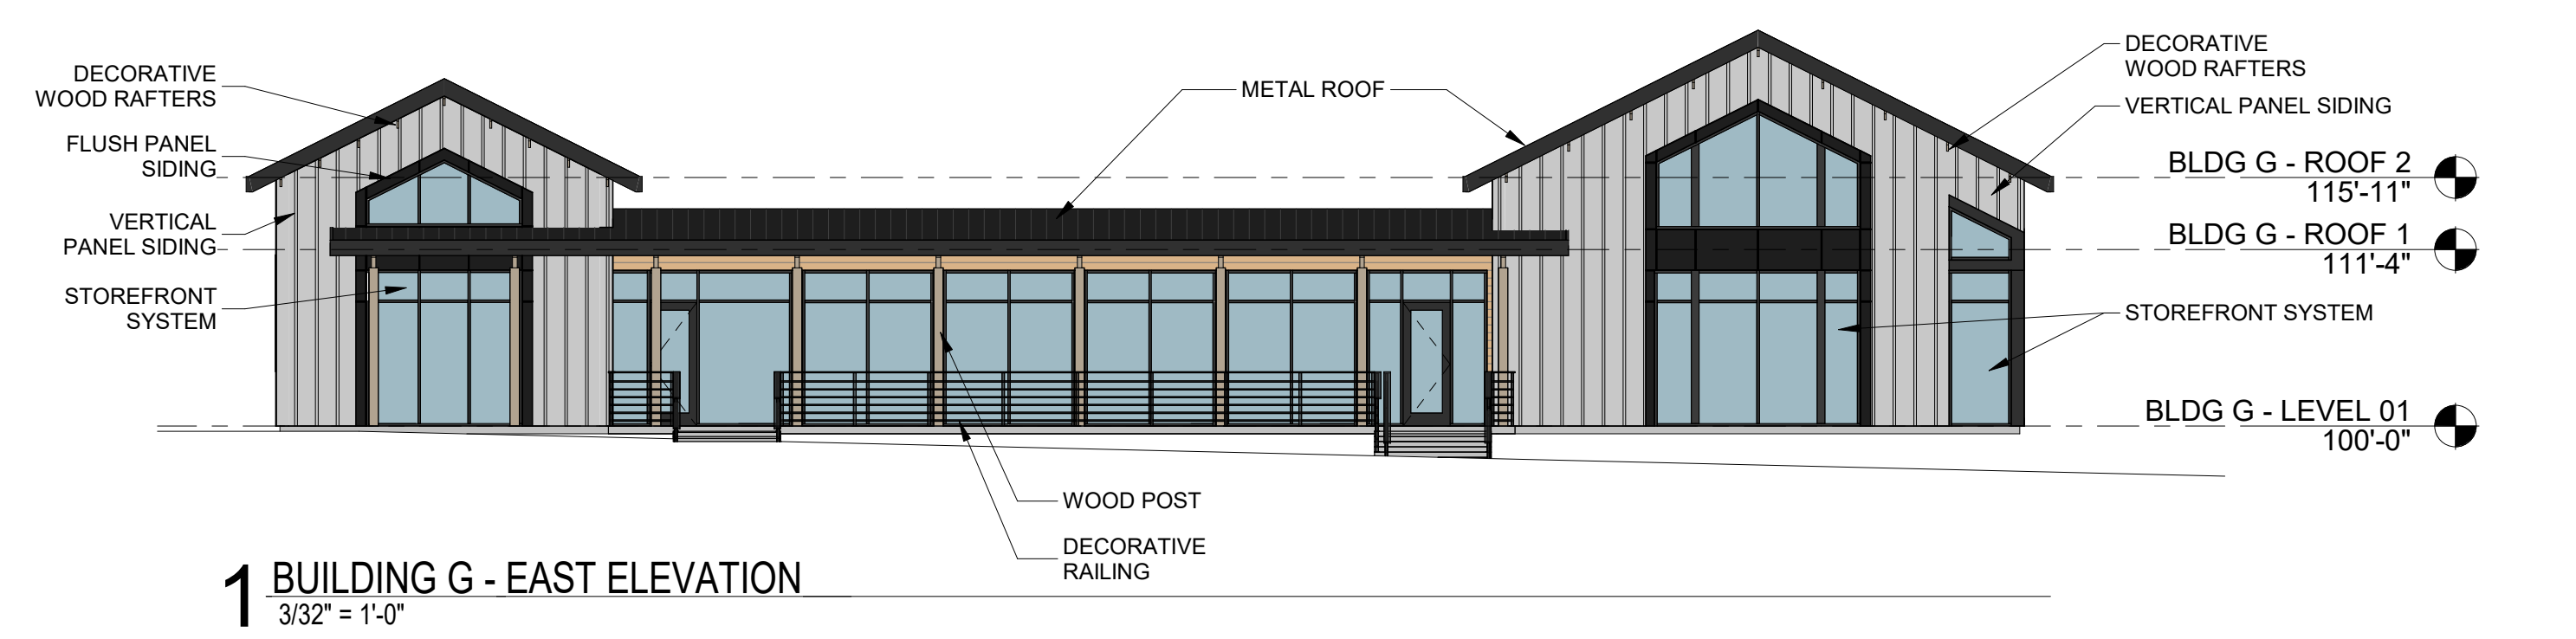

1 BUILDING G - EAST ELEVATION
3/32" = 1'-0"

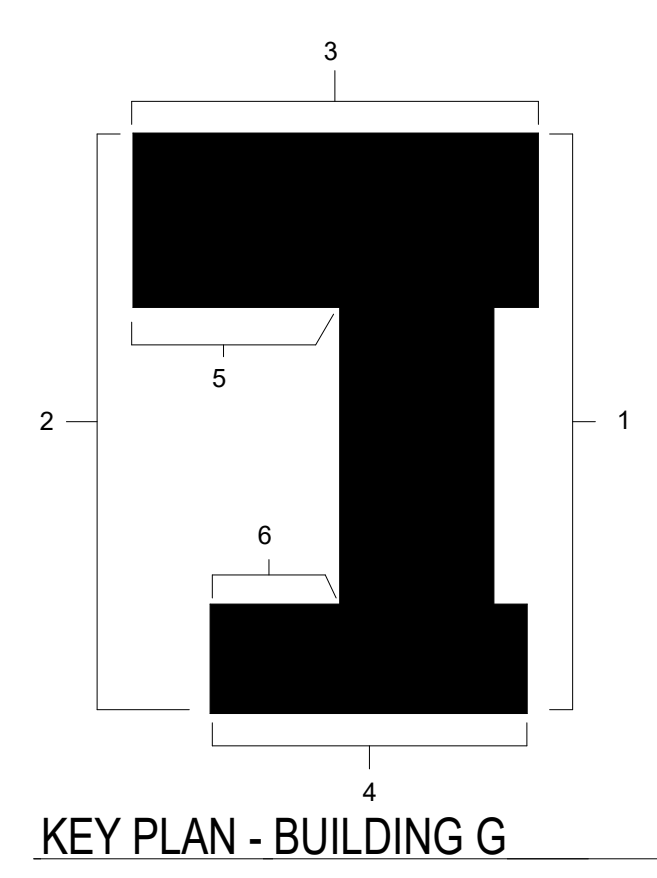

KEY PLAN - BUILDING G