






A CONCEPT SECTION ELEVATION - A

SITE BASE - KEY PLAN

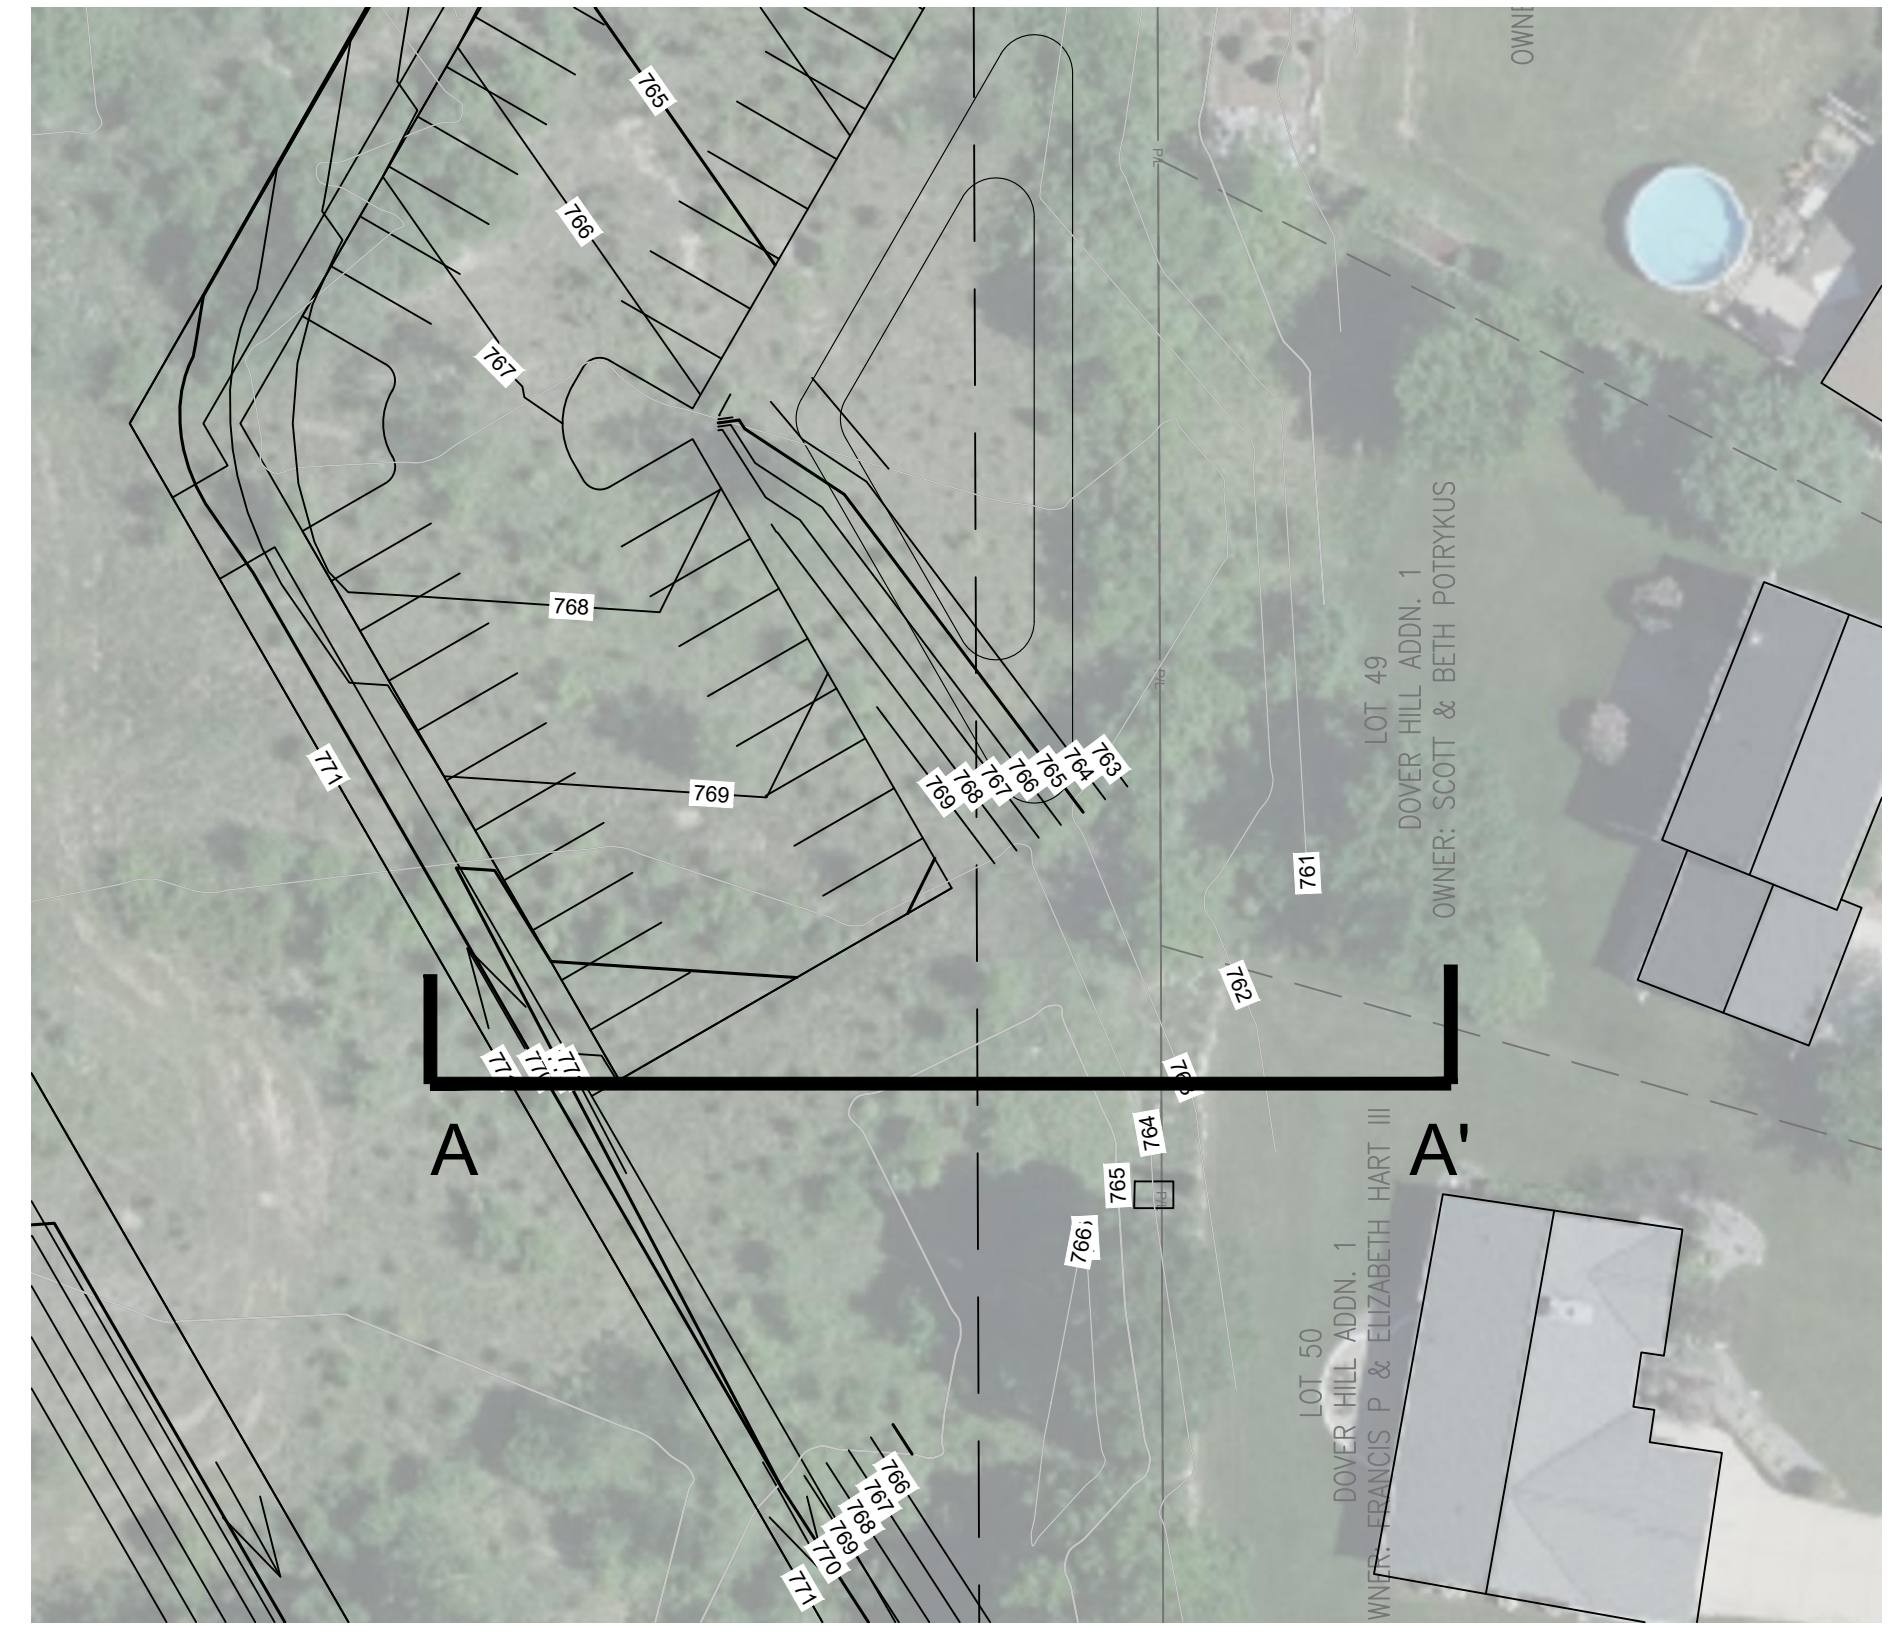

B EXISTING CONDITION PHOTOS

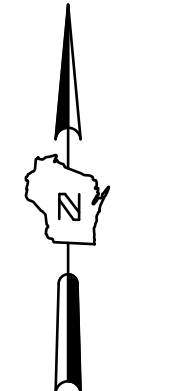

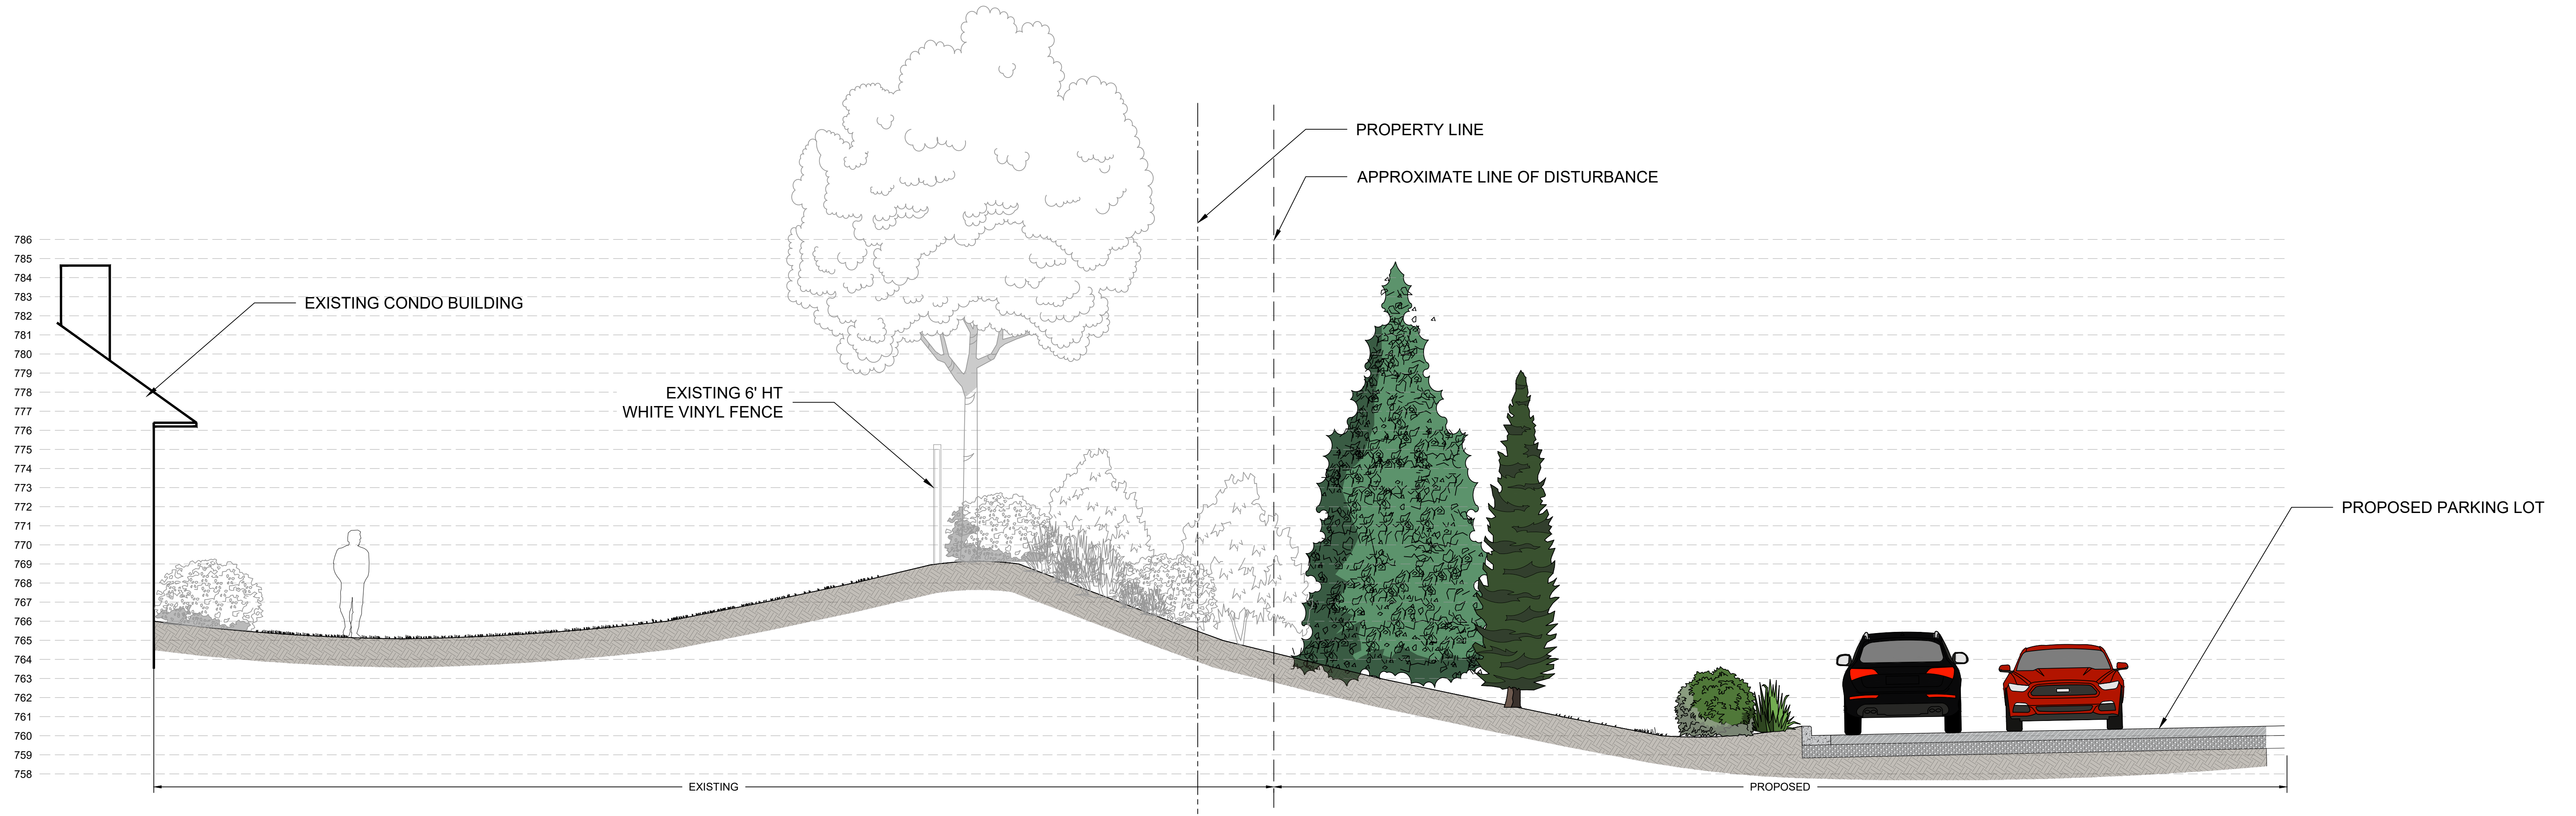

A CONCEPT SECTION ELEVATION - B



B EXISTING CONDITION PHOTOS

SITE BASE - KEY PLAN

